


SEMELLE FILANTE CIRCULAIRE

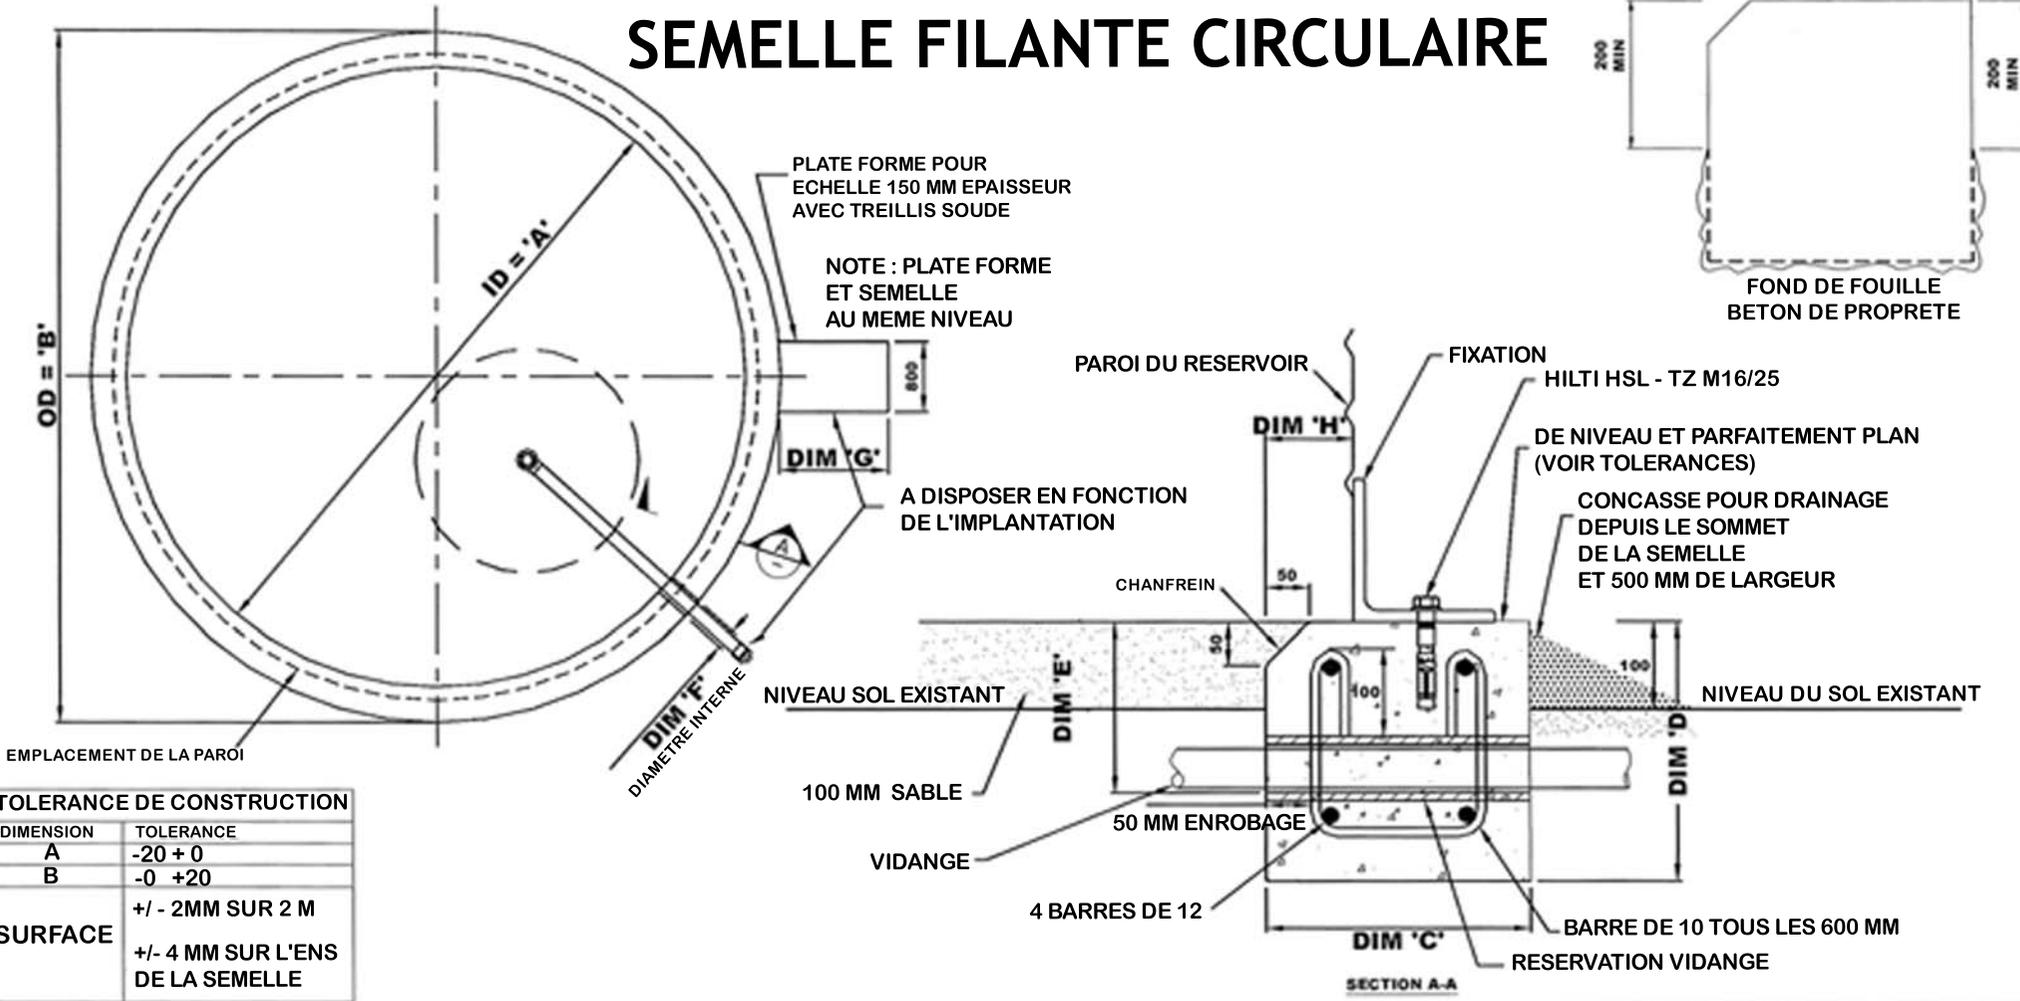

TOLERANCE DE CONSTRUCTION

DIMENSION	TOLERANCE
A	-20 + 0
B	-0 +20
SURFACE +/- 2MM SUR 2 M	
SURFACE +/- 4 MM SUR L'ENS DE LA SEMELLE	

XL 40/02 196 M3					
ID "A"	DIAM INT	10.490	DIM "E"	PROF RESERVATION	220
OD "B"	DIAM EXT	11.390	DIM "F"	DIAM RESERVATION	80
DIM "C"	LARG	450	DIM "G"	LONG. PLATE FORME	1.240
DIM "D"	PROF	350	DIM "H"	DISTANCE A LA PAROI	100
			APROX.	VOLUME BETON M3	5.6

HANAVAI
 BP 140561 ARUE
 98701 TAHITI
 hanavai@mail.pf
 tel 79 83 85 - 790 745

JE CONFIRME QUE LA SEMELLE EST CONFORME
 AU PLAN JOINT

NOM
 DATE
 SIGNATURE